


Dimensions are not to be scaled from this drawing.
 This drawing is based on current available information and should not be relied on as accurate measurements of usable space.
 This drawing is the property of the Colman Partnership Ltd. and Copyright is reserved by them. The drawing is issued on condition that it is not copied or disclosed by or to any unauthorised persons without the prior consent in writing of the Colman Partnership Ltd.



INFORMATION ONLY

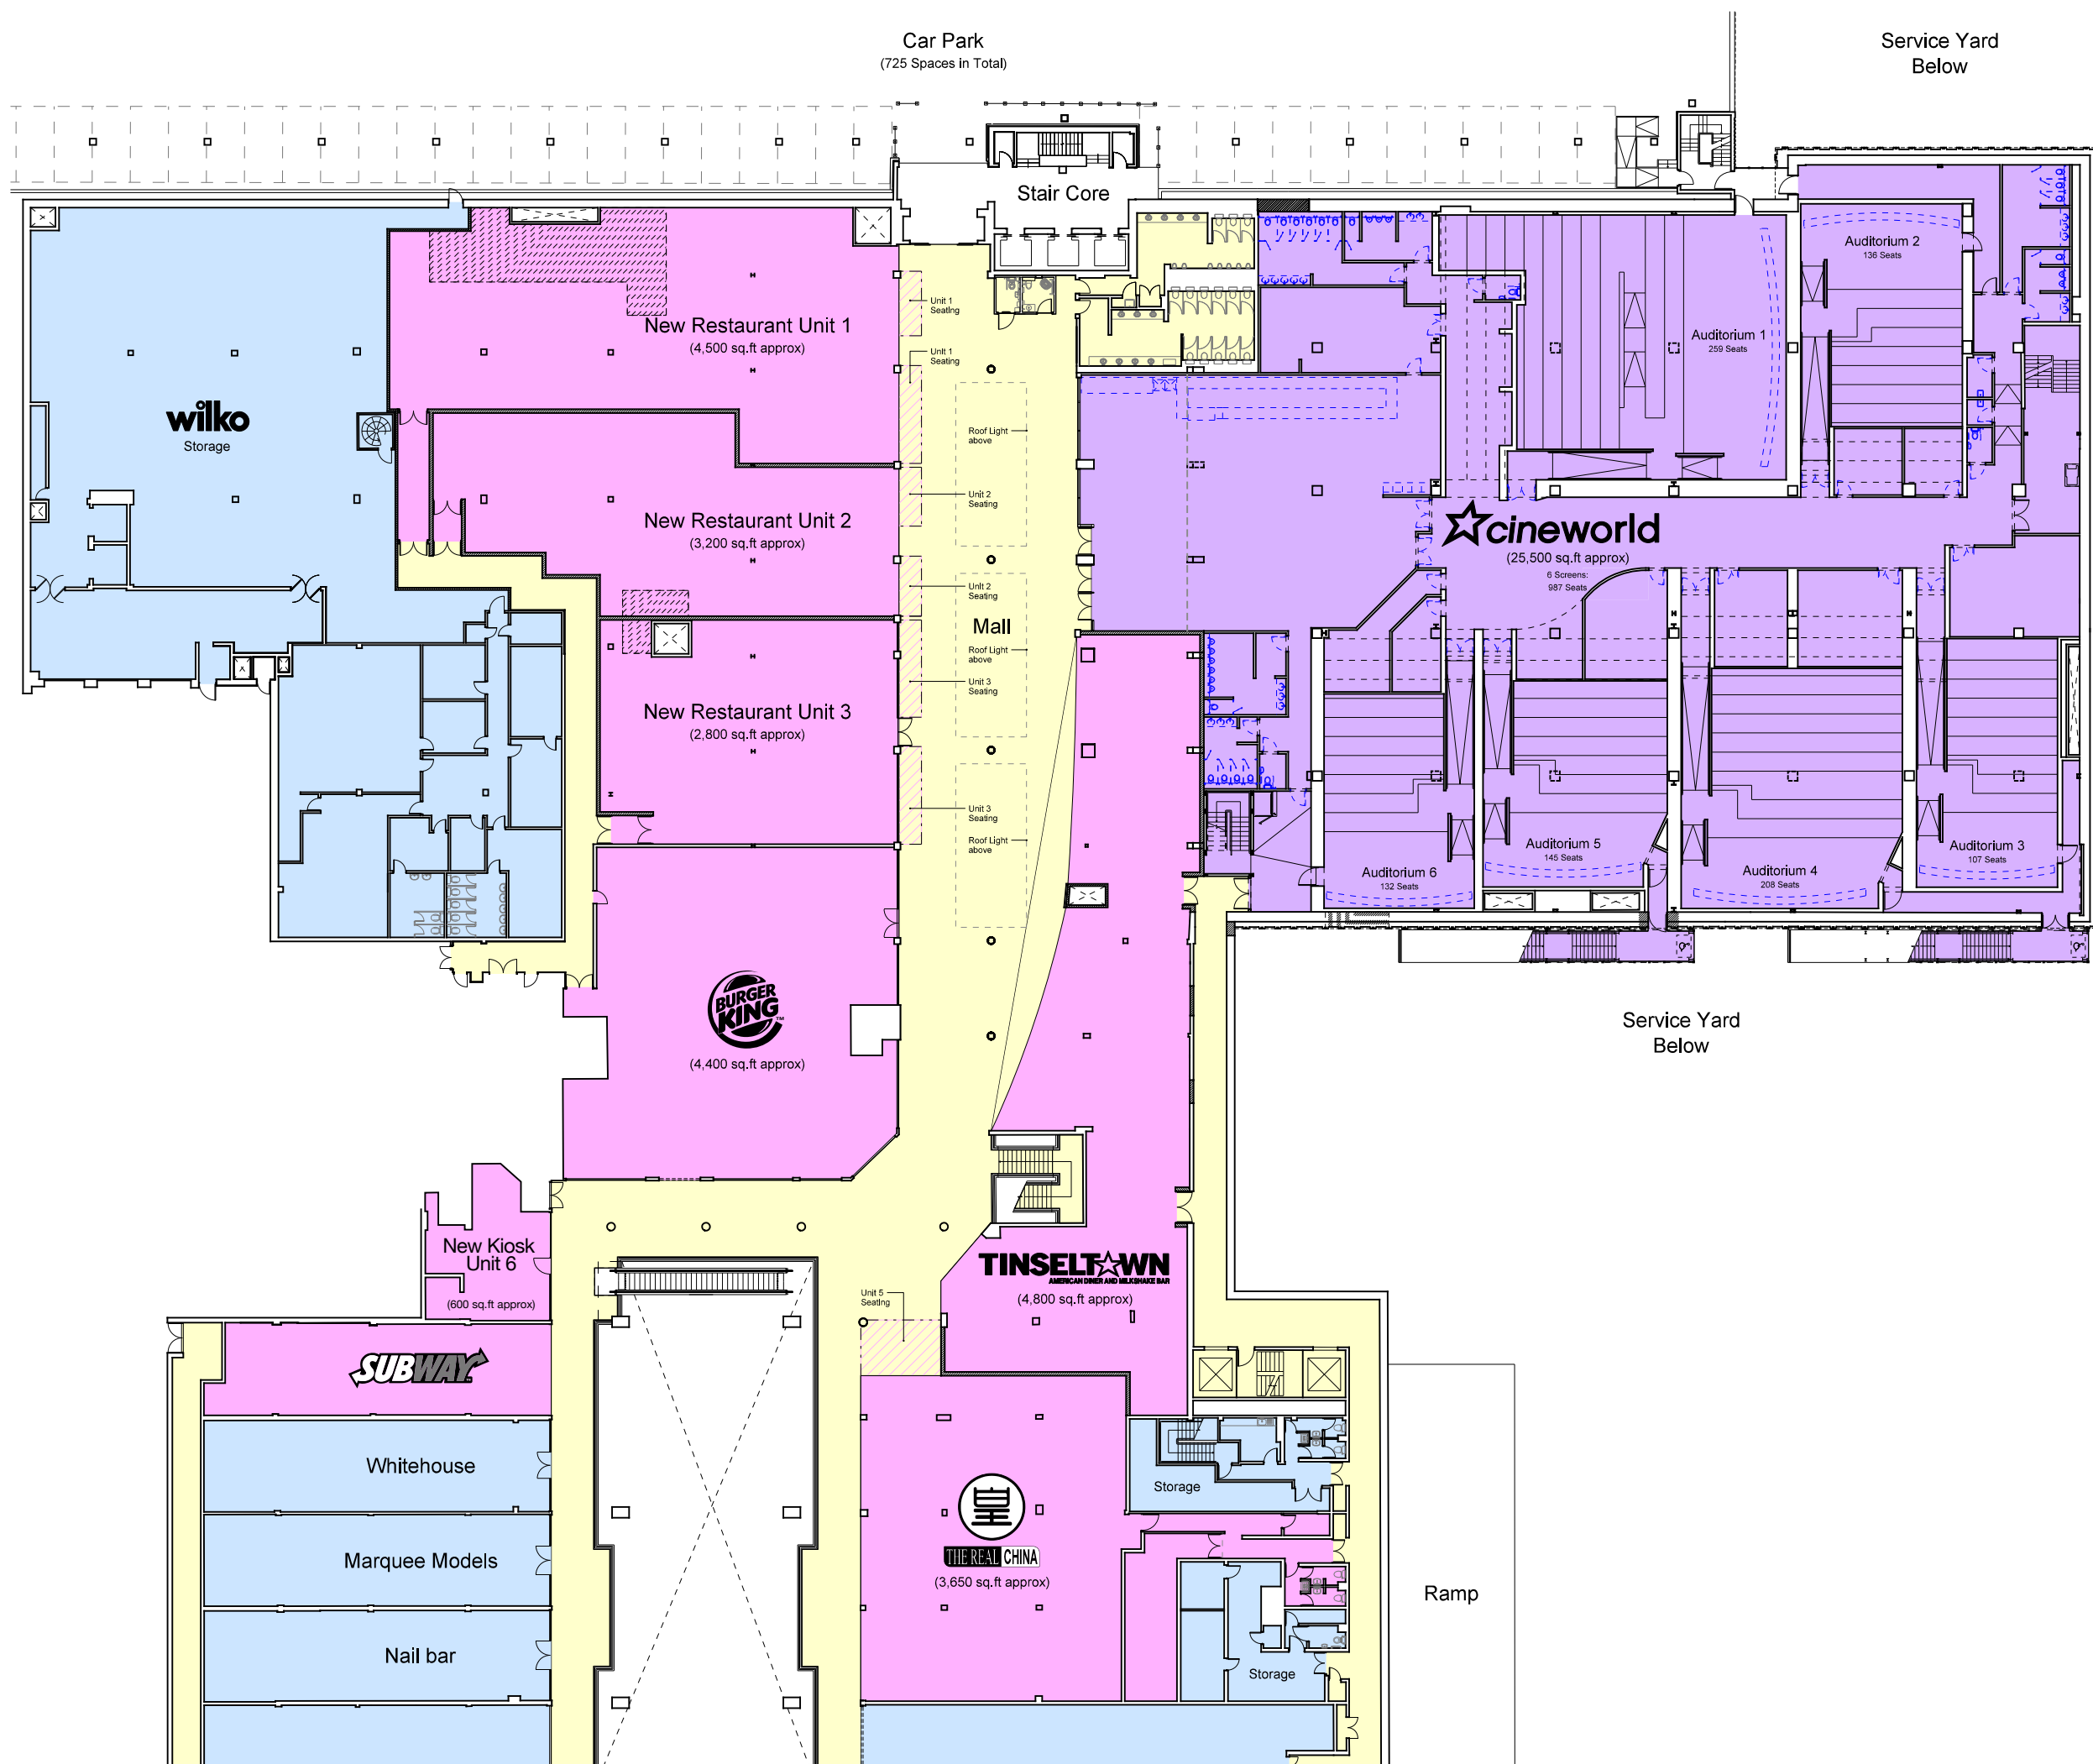

Project
 Harvey Centre Cinema
 Harlow

Title
 Proposed First Floor
 Marketing Plan

Scale 1:400 @ A3	1:200 @ A1	Date 07/09/2016
Drawn by DLA	Checked by Proj. Arch.	Checked By Manager
Drawing No. 1167/L(-)506	Revision -	

The Colman Partnership Limited
 27 Harcourt Street
 London
 W1H 4HP

Telephone: 020 7535 2040
 Facsimile : 020 7535 2041
 email: projects@colmanarchitects.co.uk
www.colmanarchitects.co.uk

CAD Filename: R:\T\CP_Jobs\1167 - Harvey Centre Cinema\2 SH\SL-L\1167-506.dgn
 09/09/2016